





SITE PLAN  
SCALE 1:200

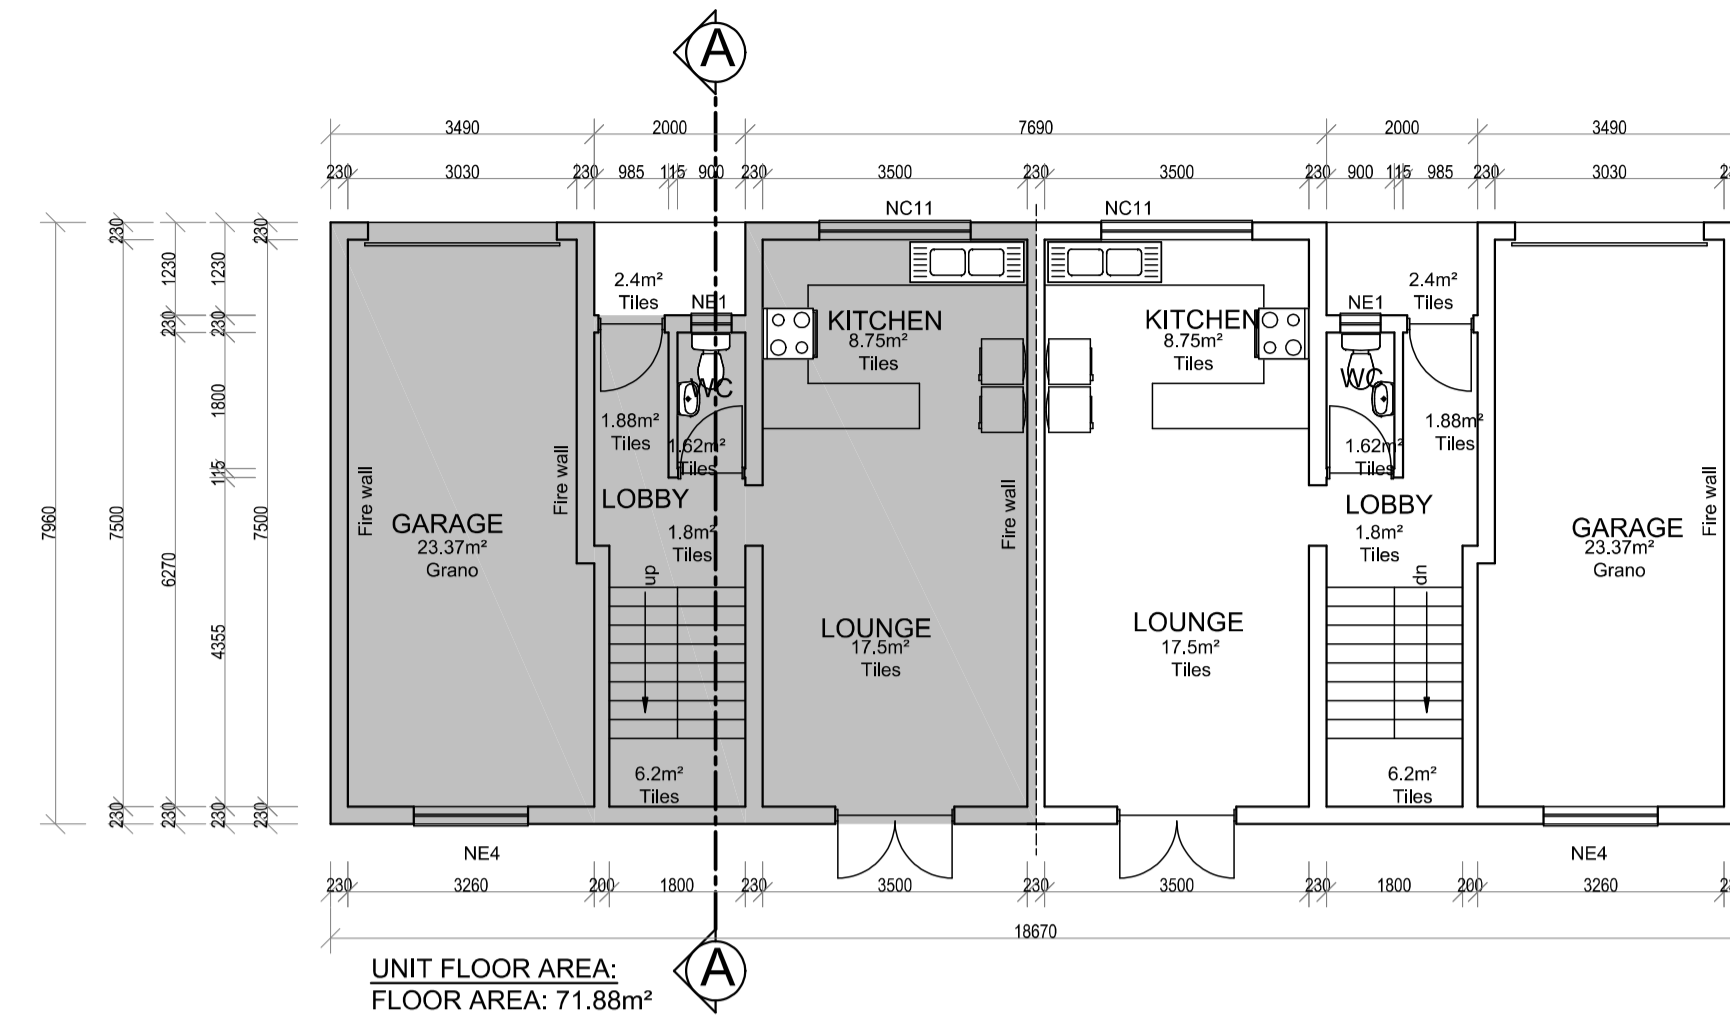

GROUND FLOOR PLAN - UNIT 2-7  
SCALE 1:100

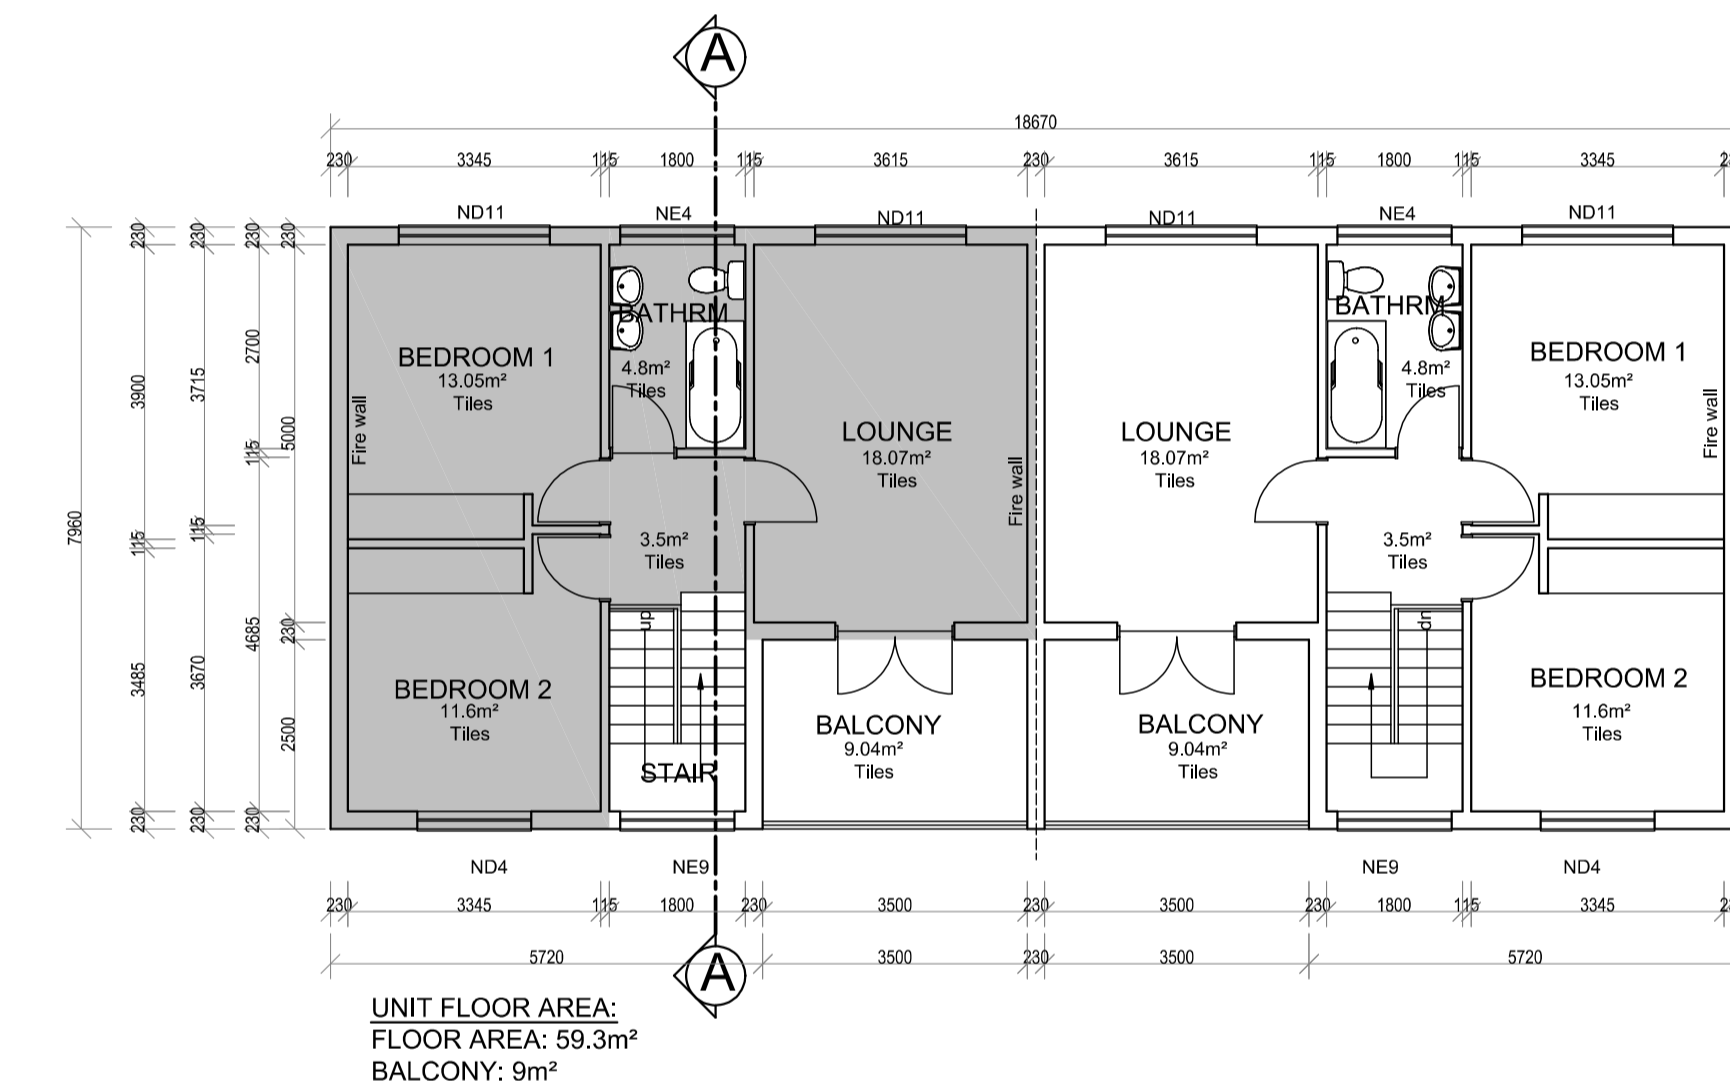

FIRST FLOOR PLAN - UNIT 1-7  
SCALE 1:100

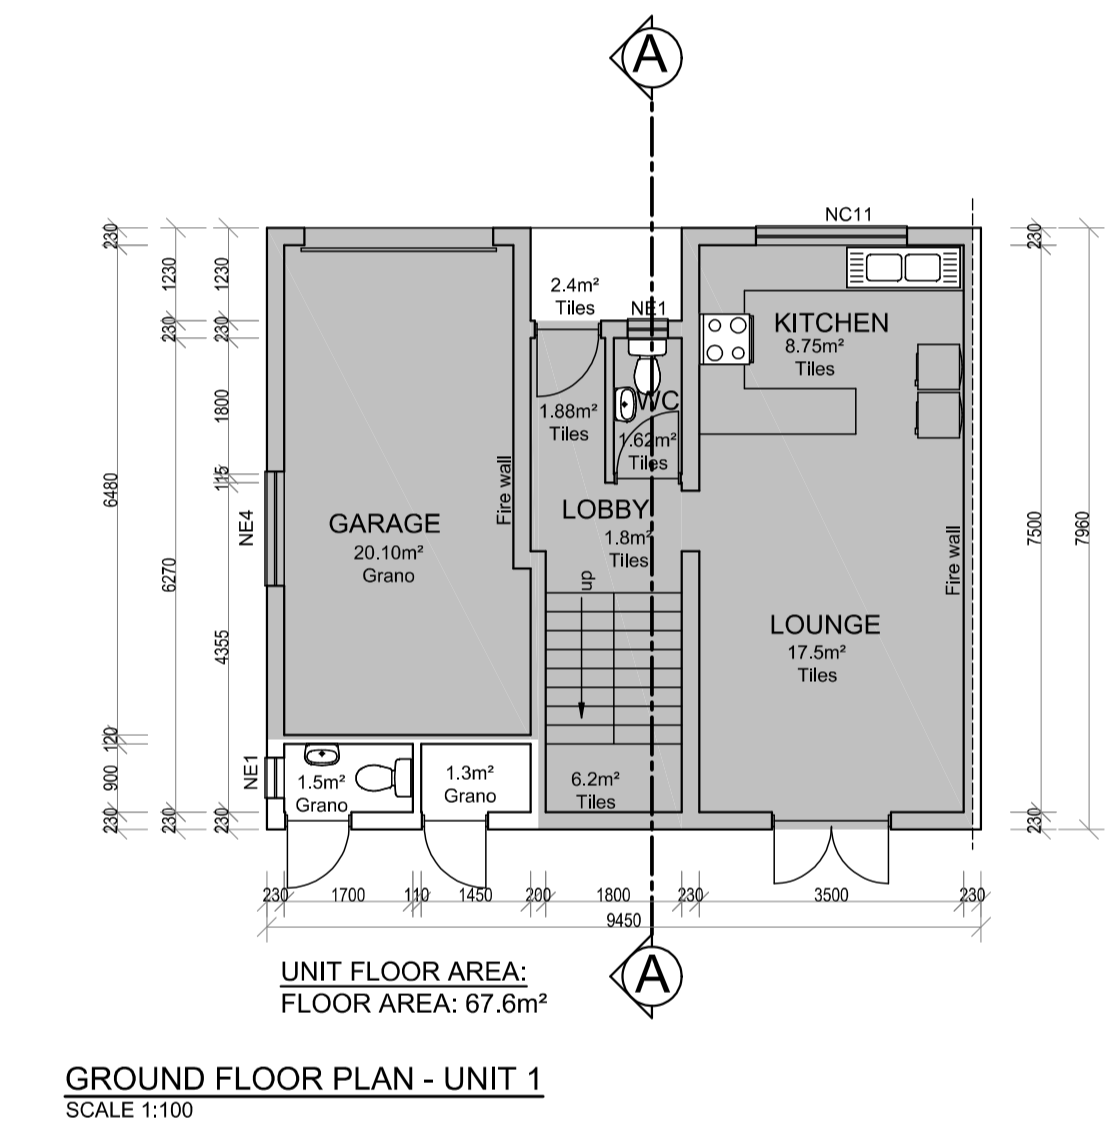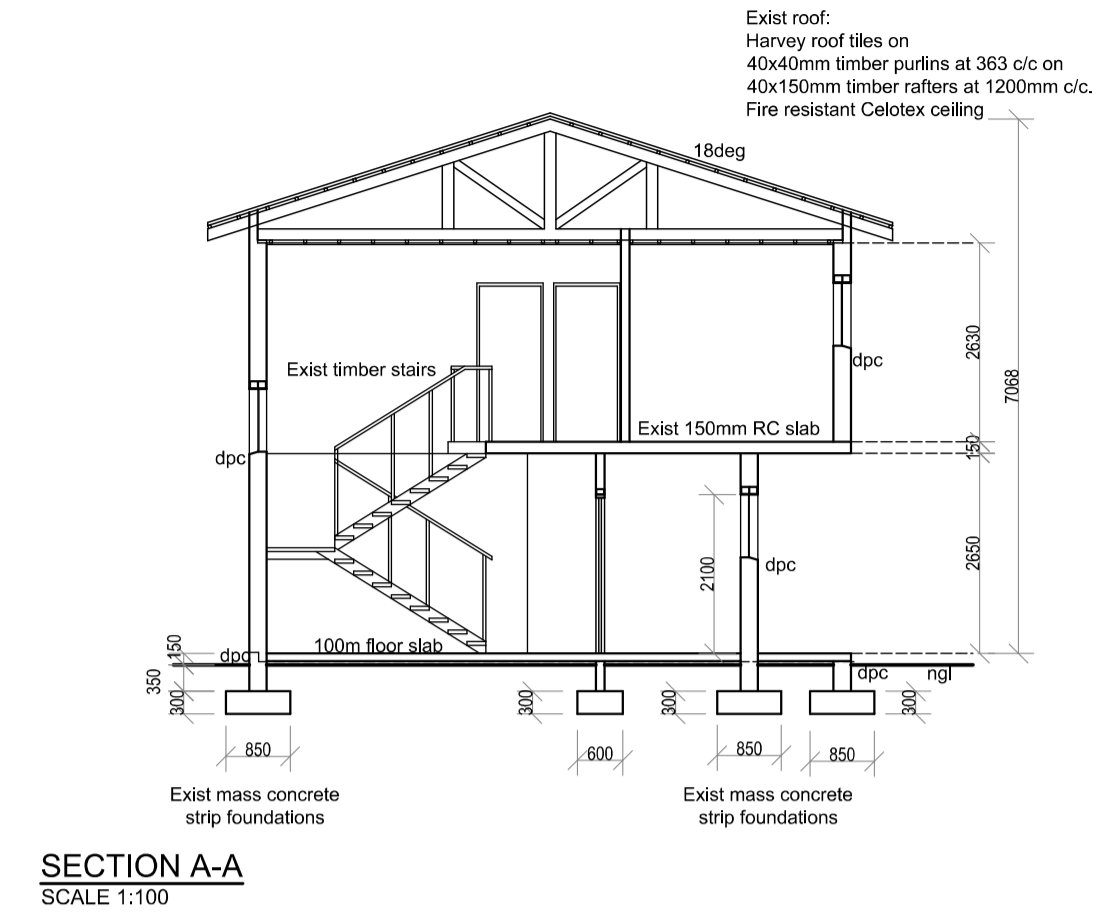

GROUND FLOOR PLAN - UNIT 1  
SCALE 1:100

ALL DRAWINGS & DIMENSIONS MUST BE CORRELATED BEFORE:  
- ANY MATERIALS ARE ORDERED  
- ANY CONSTRUCTION WORK COMMENCES.  
ANY DISCREPANCIES MUST BE BROUGHT COPY RIGHT IS RESERVED ON ALL DRAWINGS ISSUED.

NOTES:

Architect:  
**architects inc. ai**  
P.O. Box 97360 Maerua Park - Sam Nujoma drive 382  
Tel: 081 127 8 579 e-mail:chris@ai.com.na

Client:  
**Mrs. I. Balt**

Project Title:  
Existing Sectional Title Units on Erf 823  
Klein Windhoek, Windhoek-Namibia

Drawing Title:  
**COMPLIANCE**  
SITE PLAN  
FLOOR PLANS  
SECTION A-A

Job Number: <b>2022-22g100</b>	Date: 12/10/2022
Drawn: CLP	Checked: C.L.P