



ALL DRAWINGS & DIMENSIONS MUST BE CORRELATED BEFORE:  
 - ANY MATERIALS ARE ORDERED  
 - ANY CONSTRUCTION WORK COMMENCES.  
 ANY DISCREPANCIES MUST BE BROUGHT COPY RIGHT IS RESERVED ON ALL DRAWINGS ISSUED.


NOTES:

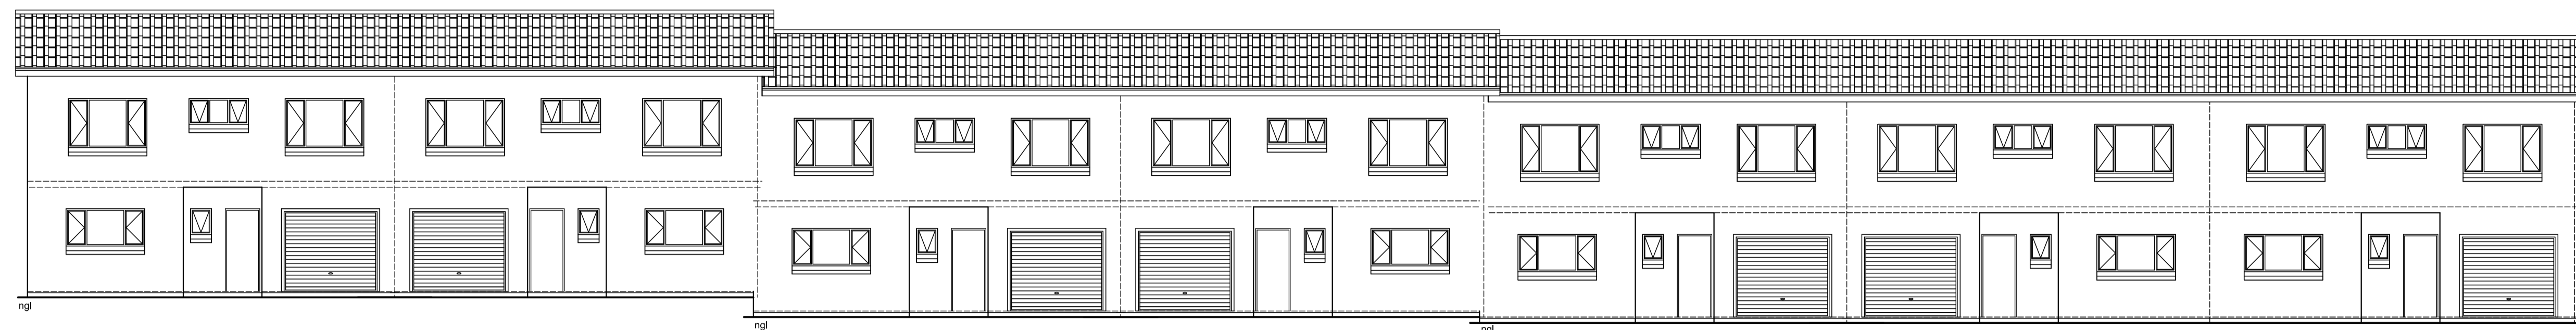


**EAST ELEVATION**  
SCALE 1:100

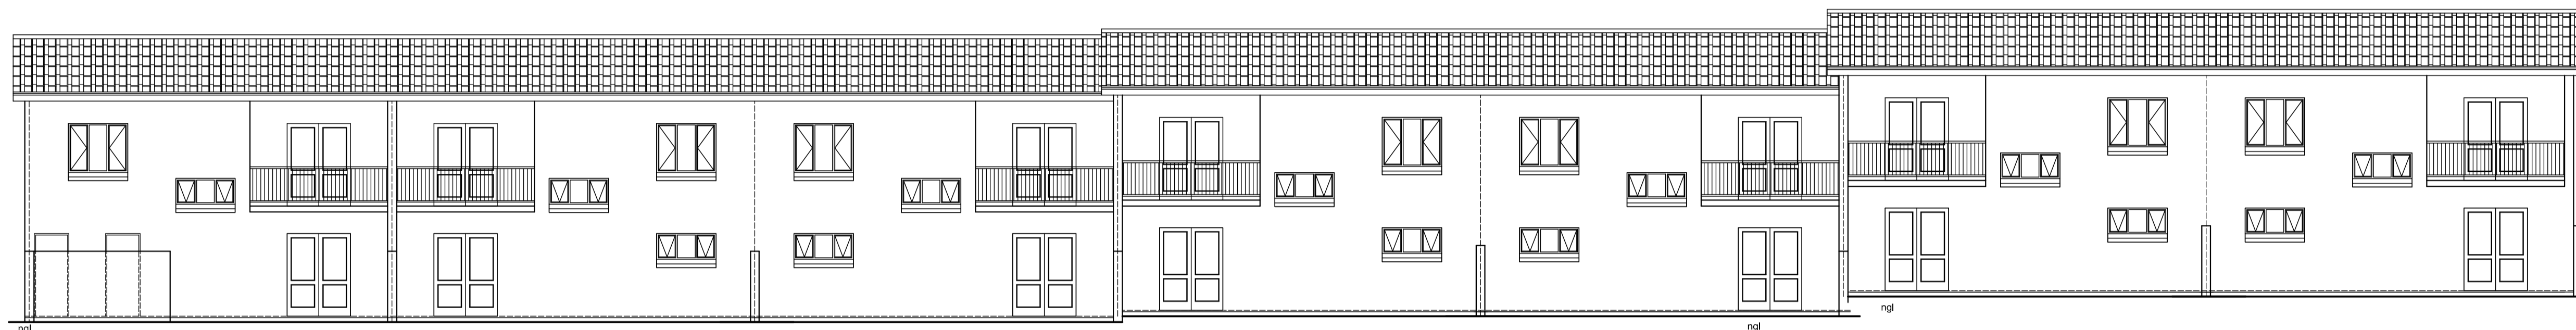

**WEST ELEVATION**  
SCALE 1:100

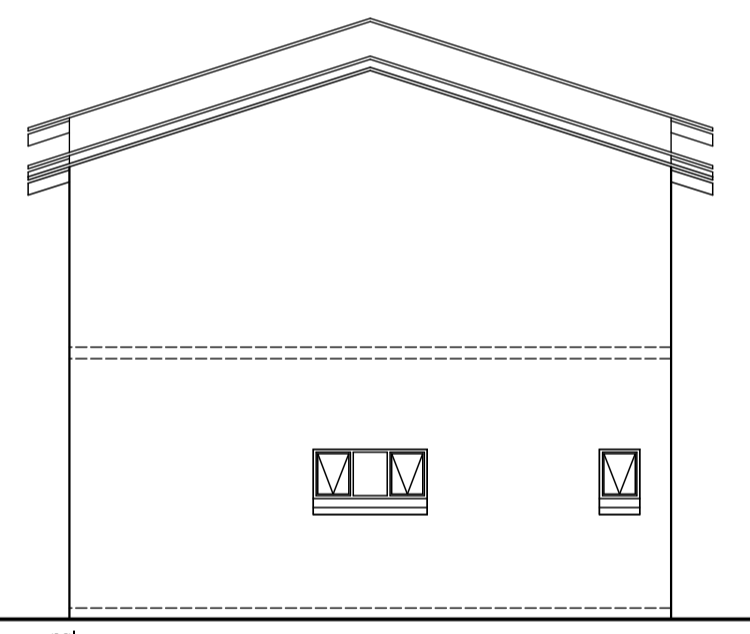

**NORTH ELEVATION**  
SCALE 1:100

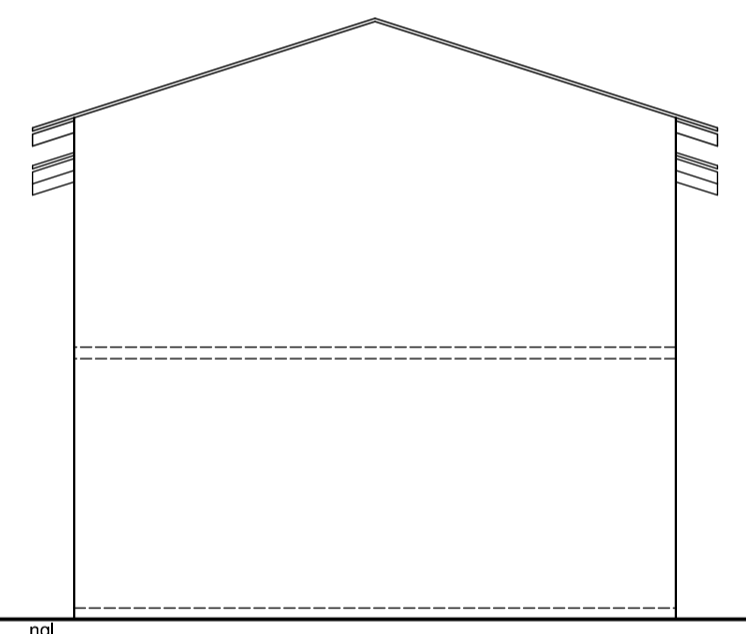

**SOUTH ELEVATION**  
SCALE 1:100

Architect:



P.O Box 97360 Maerua Park - Sam Nujoma drive 382  
Tel: 081 127 8 579 e-mail:christo@ai.com.na

Client:

Mrs I Balt

Project Title:

Existing Sectional Title Units on Erf 823  
Klein Windhoek, Windhoek-Namibia

Drawing Title:

COMPLIANCE

ELEVATIONS

Job Number:

2022-22g101

Date:

12/10/2022

Drawn:

CLP

Checked:

C.L.P